

Hauptingang

Sekretariat

F 002

F 003

F 006

F 050a

F 050b

F 051

F 052

F 050c

F 050d

F 050e

F 020


F 021


F 022

Zukunft Werkstatte

Anklopfung
Zukunft Werkstatte

Personenabgang

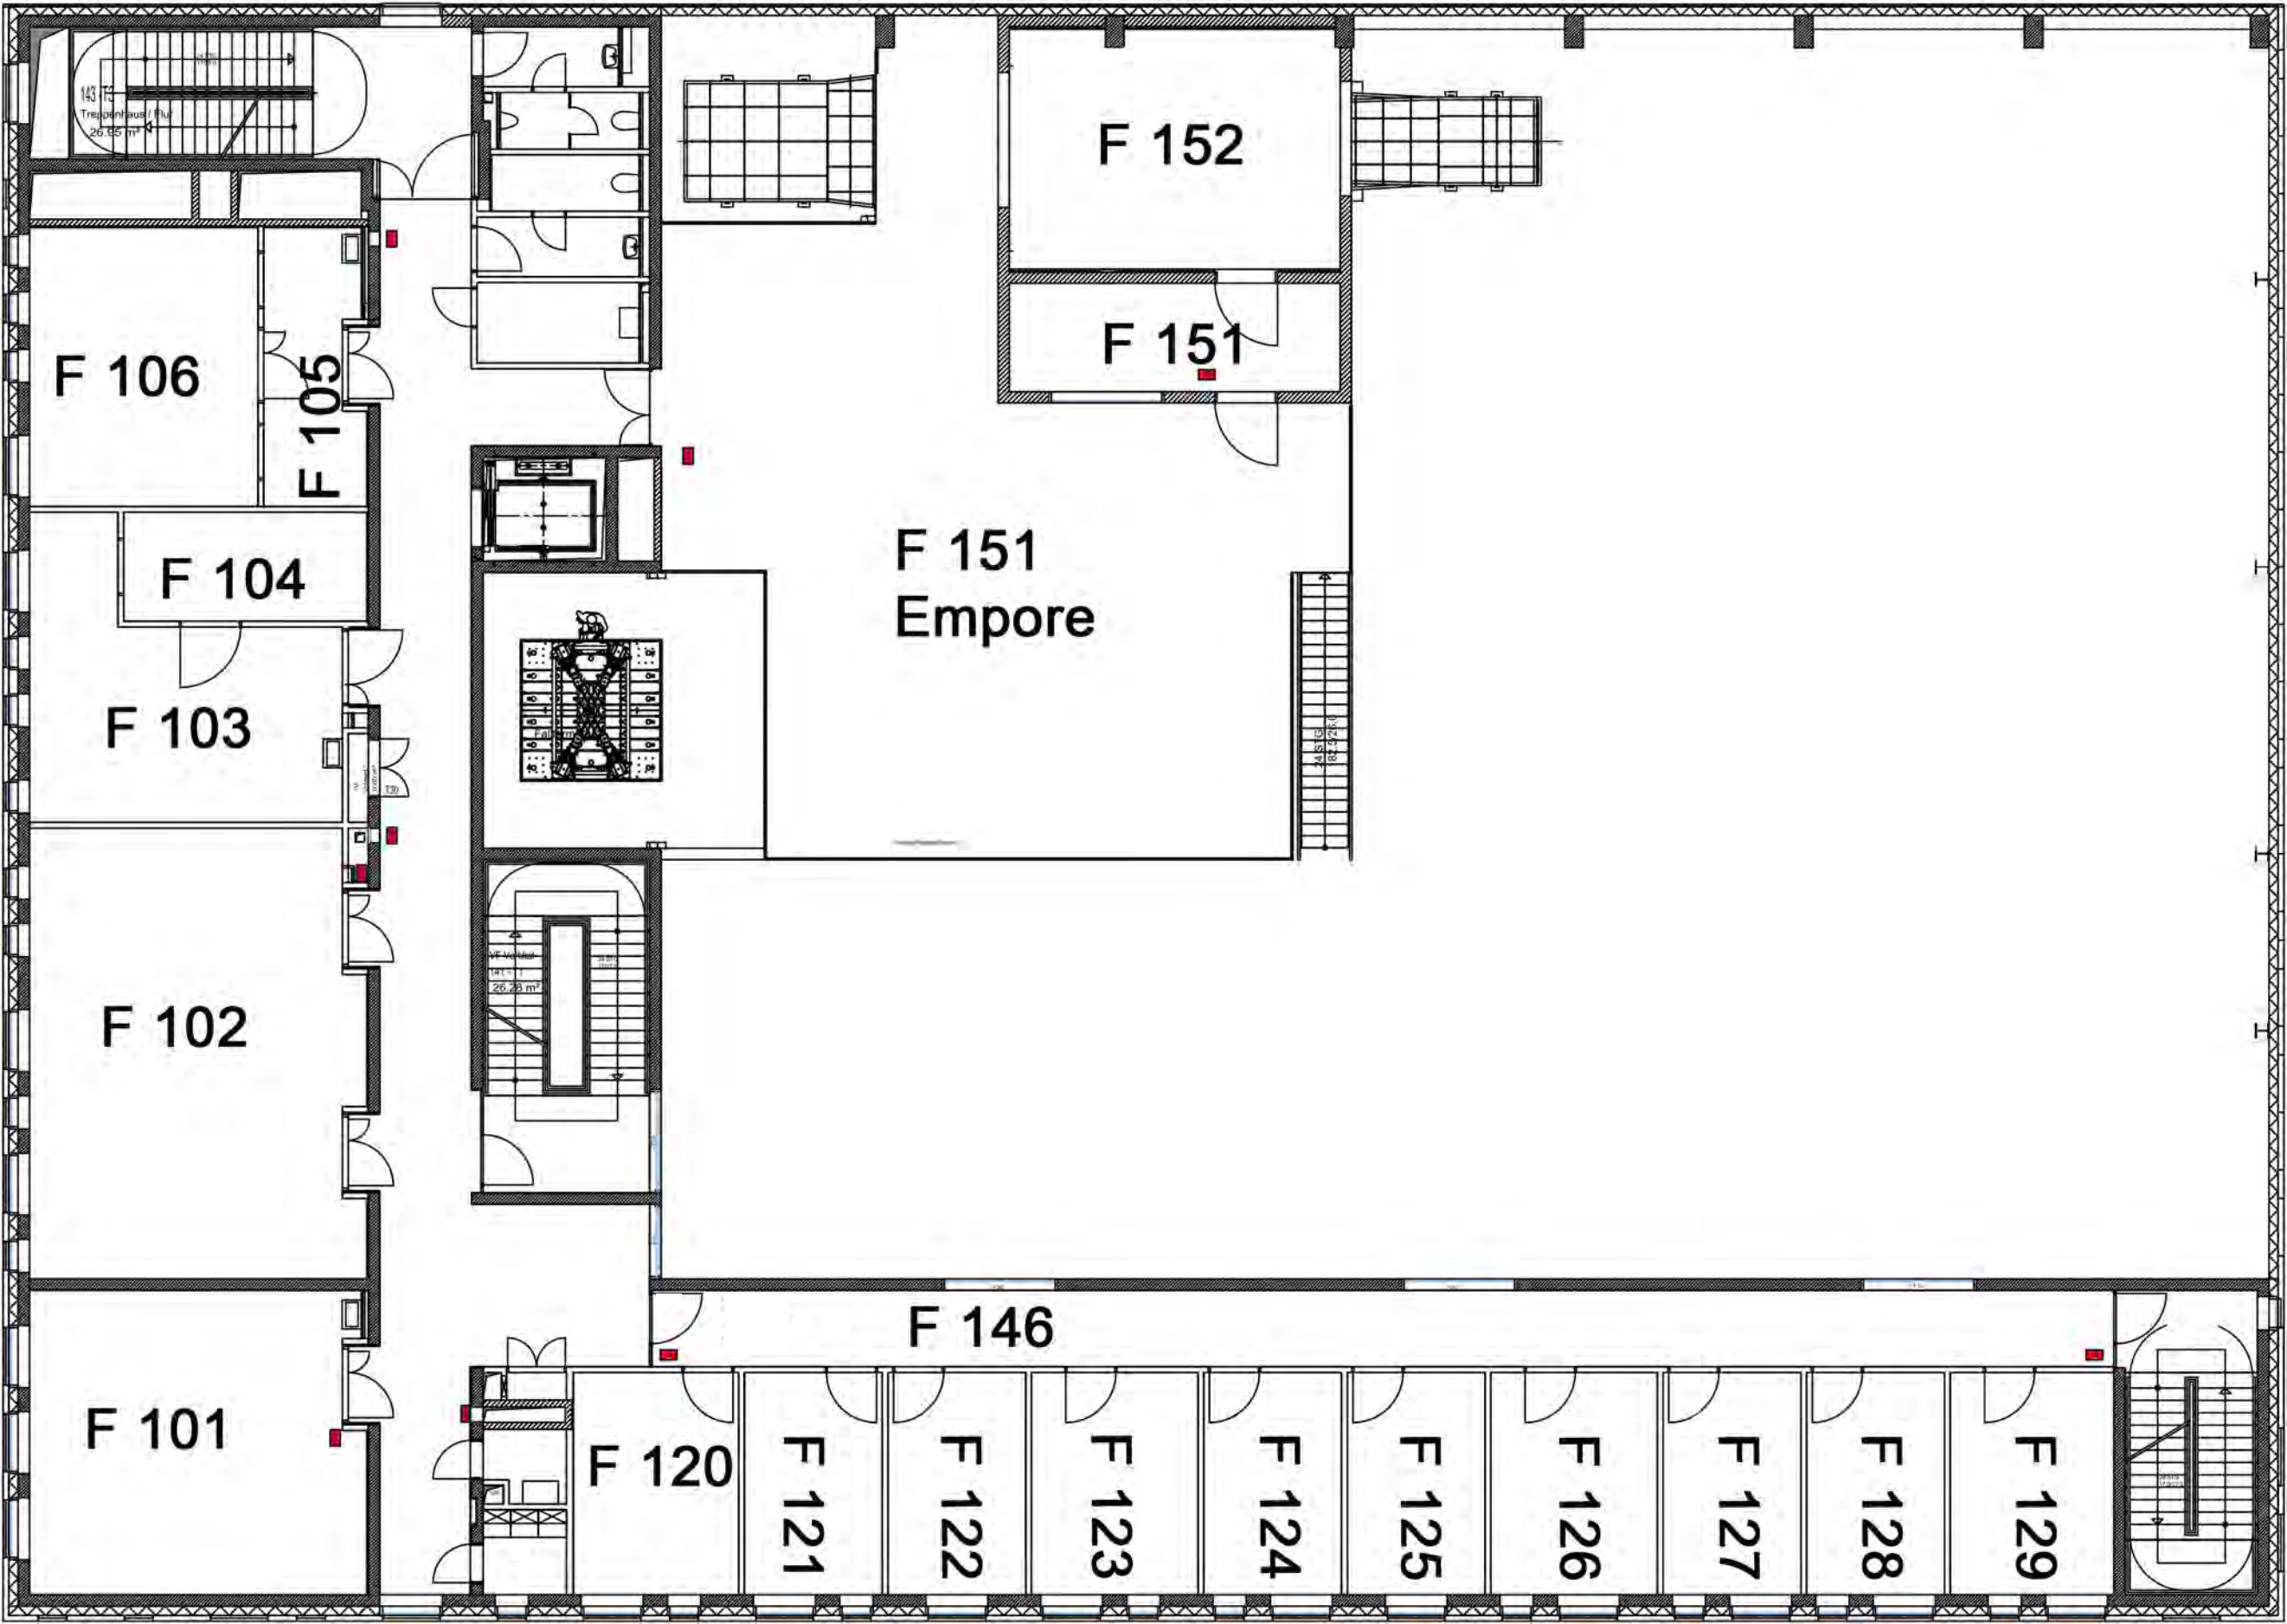

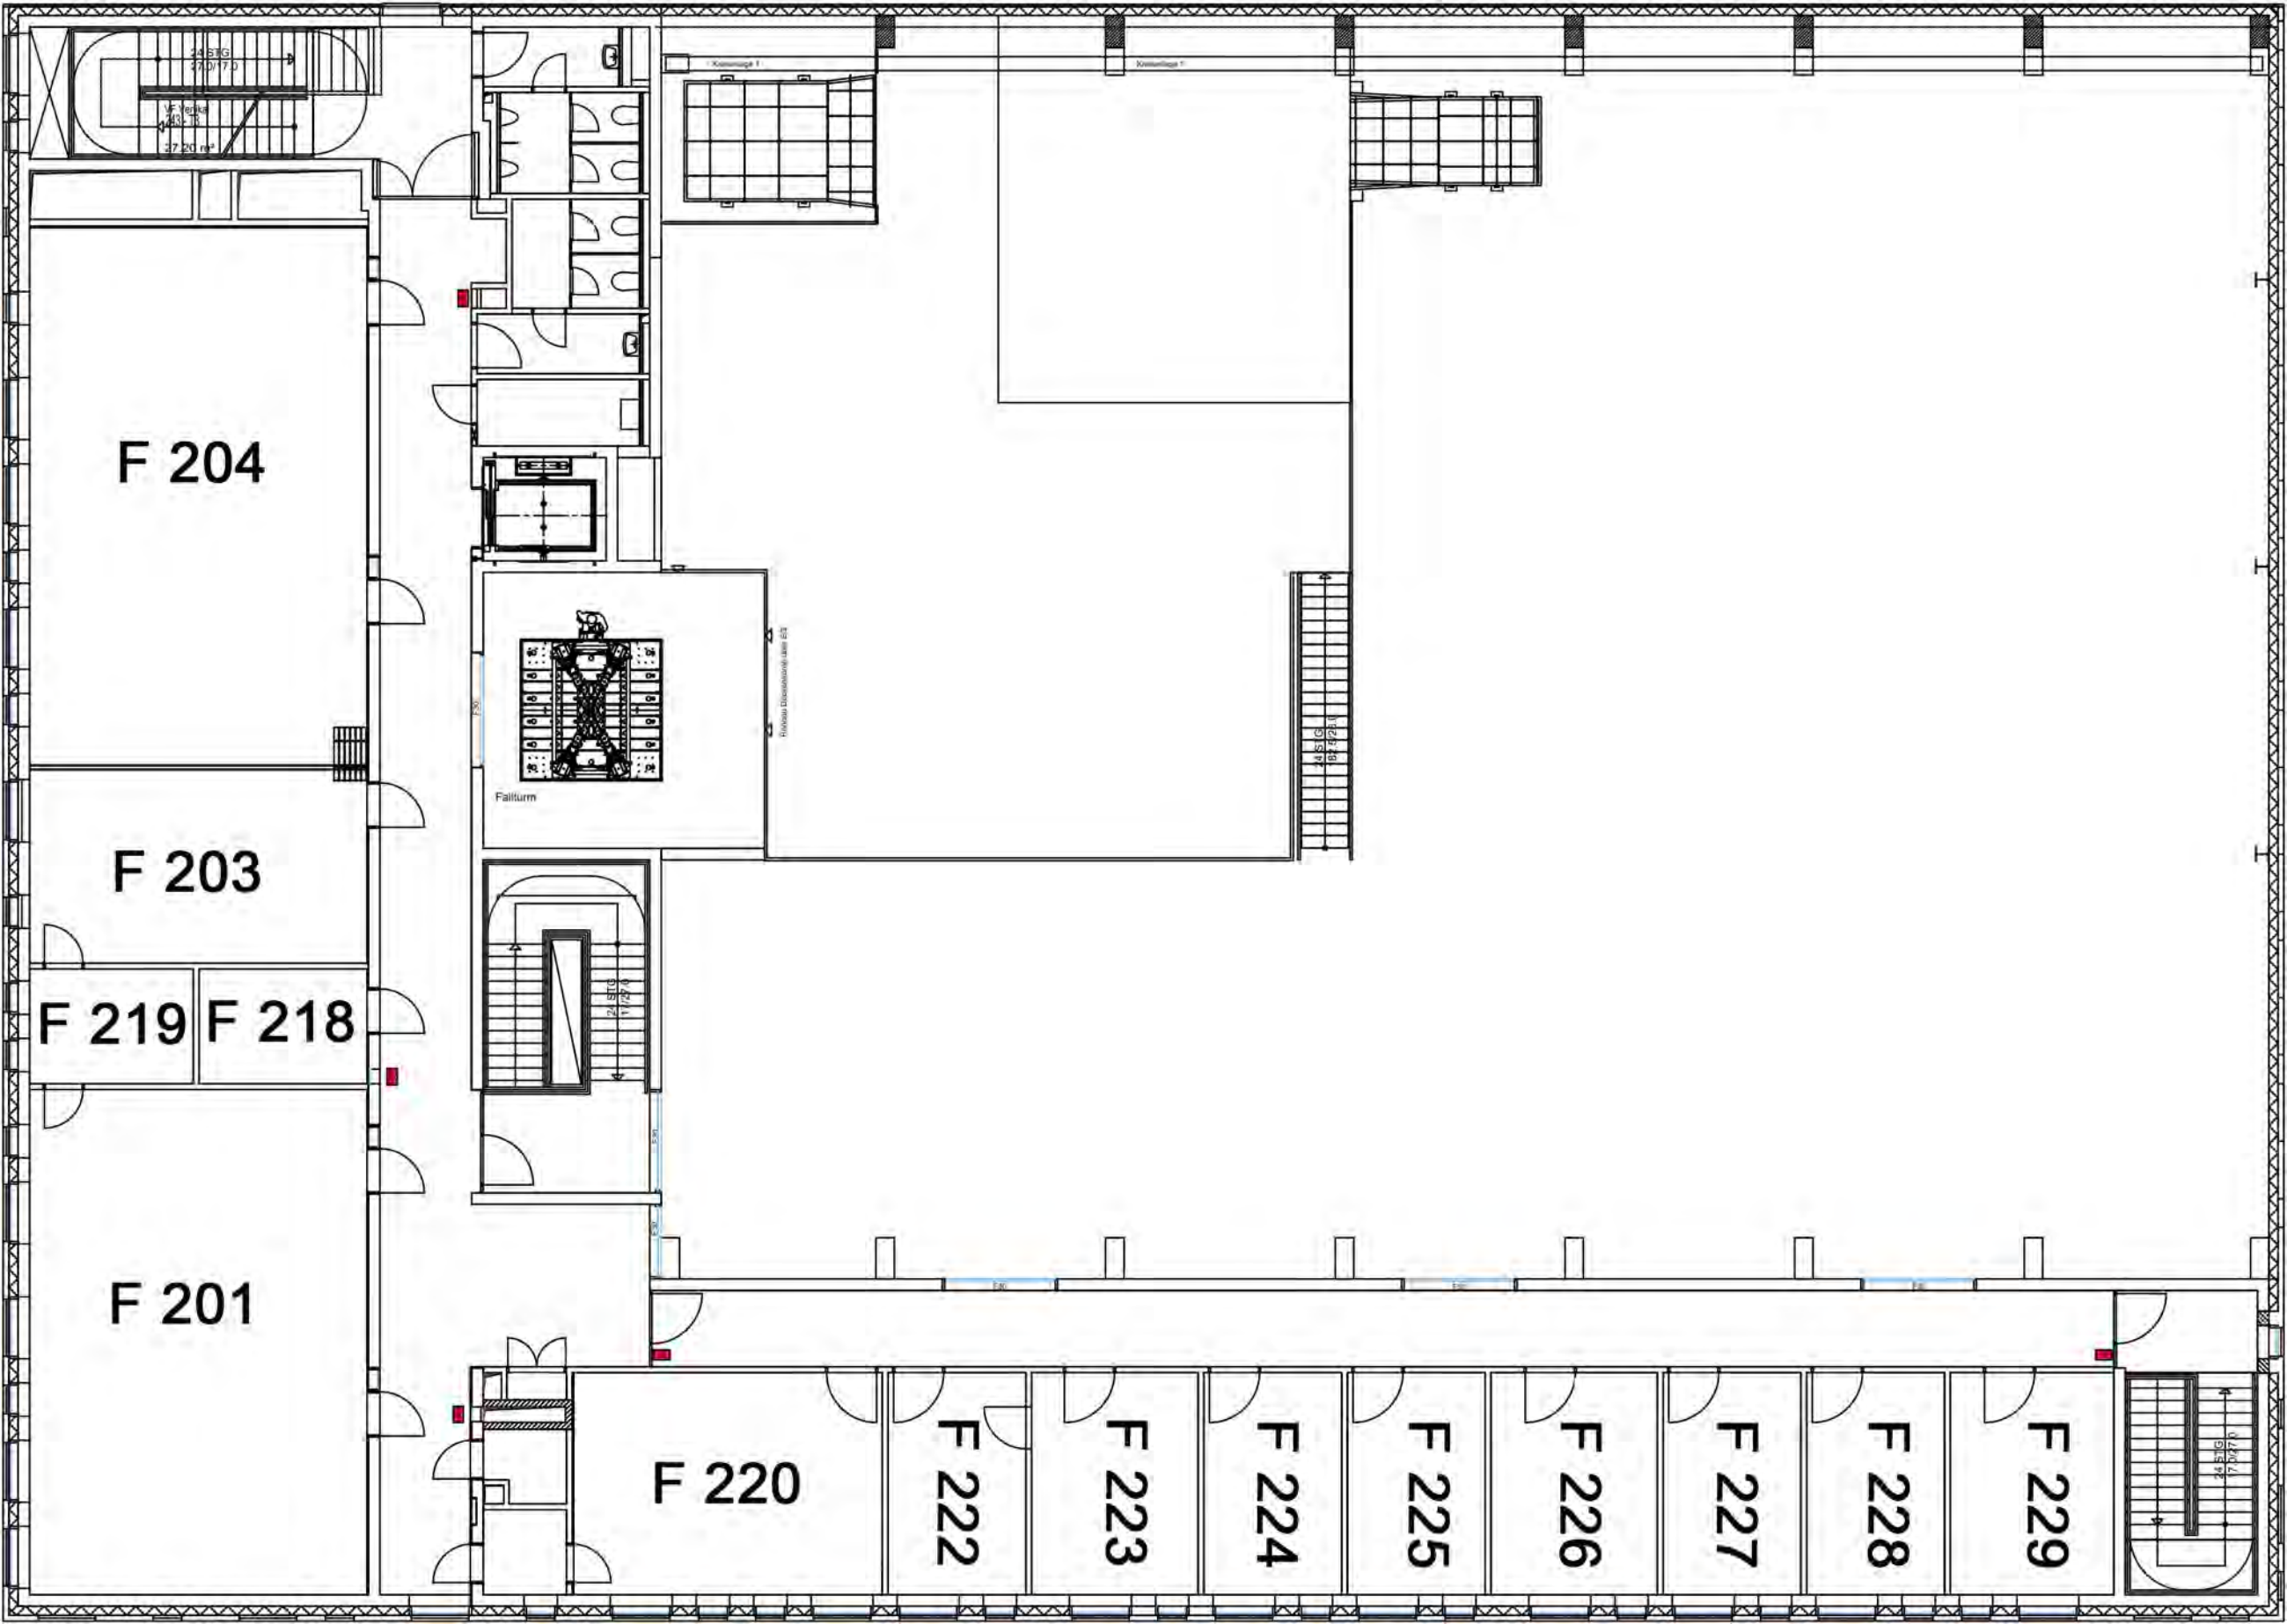

F 204

F 203

F 219 F 218

F 201

F 220

F 222

F 223

F 224

F 225

F 226

F 227

F 228

F 229